



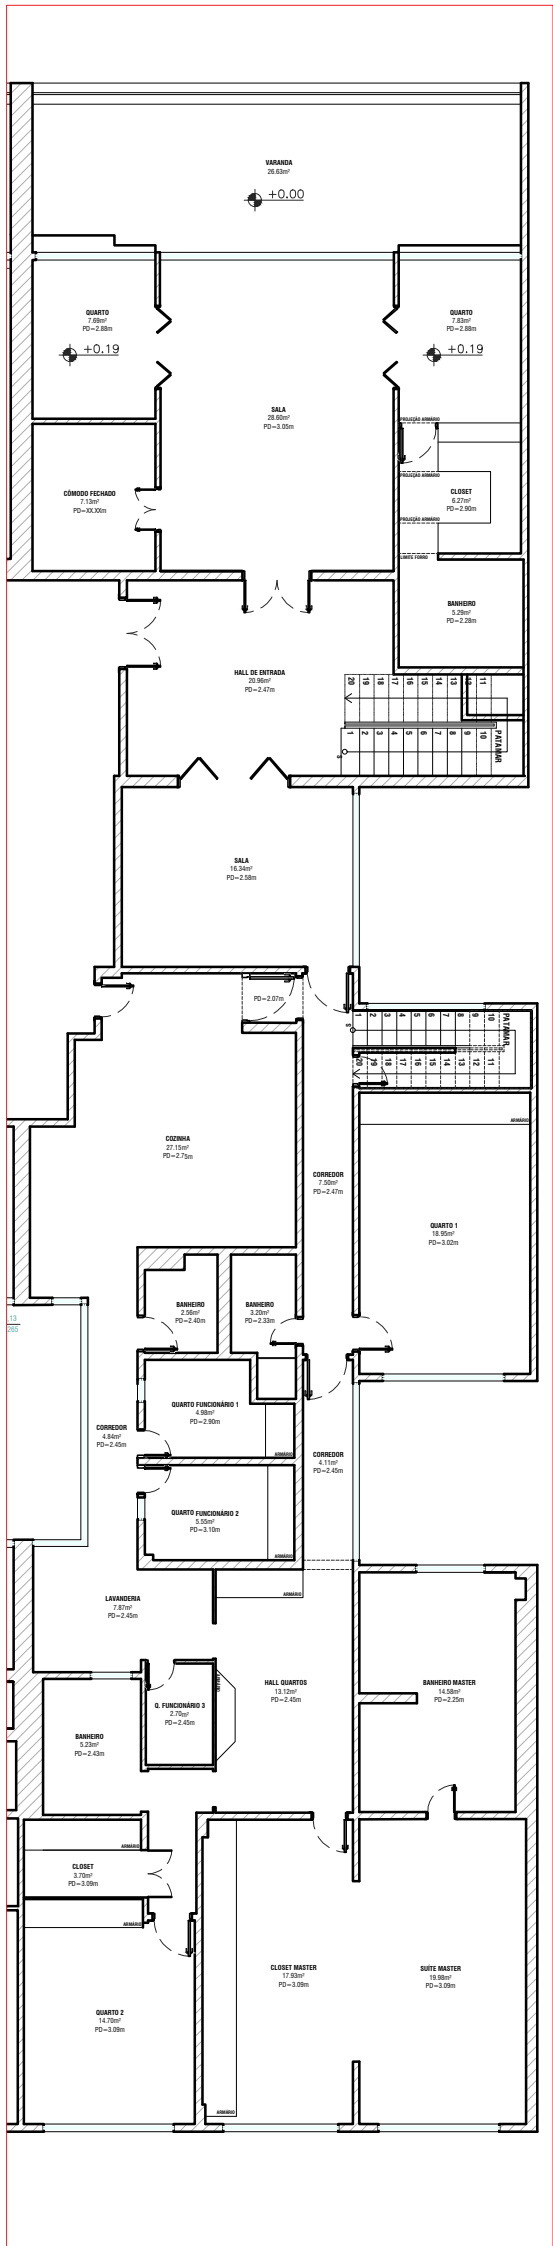

1 PLANTA 1 PAVIMENTO
Esc. 1/150

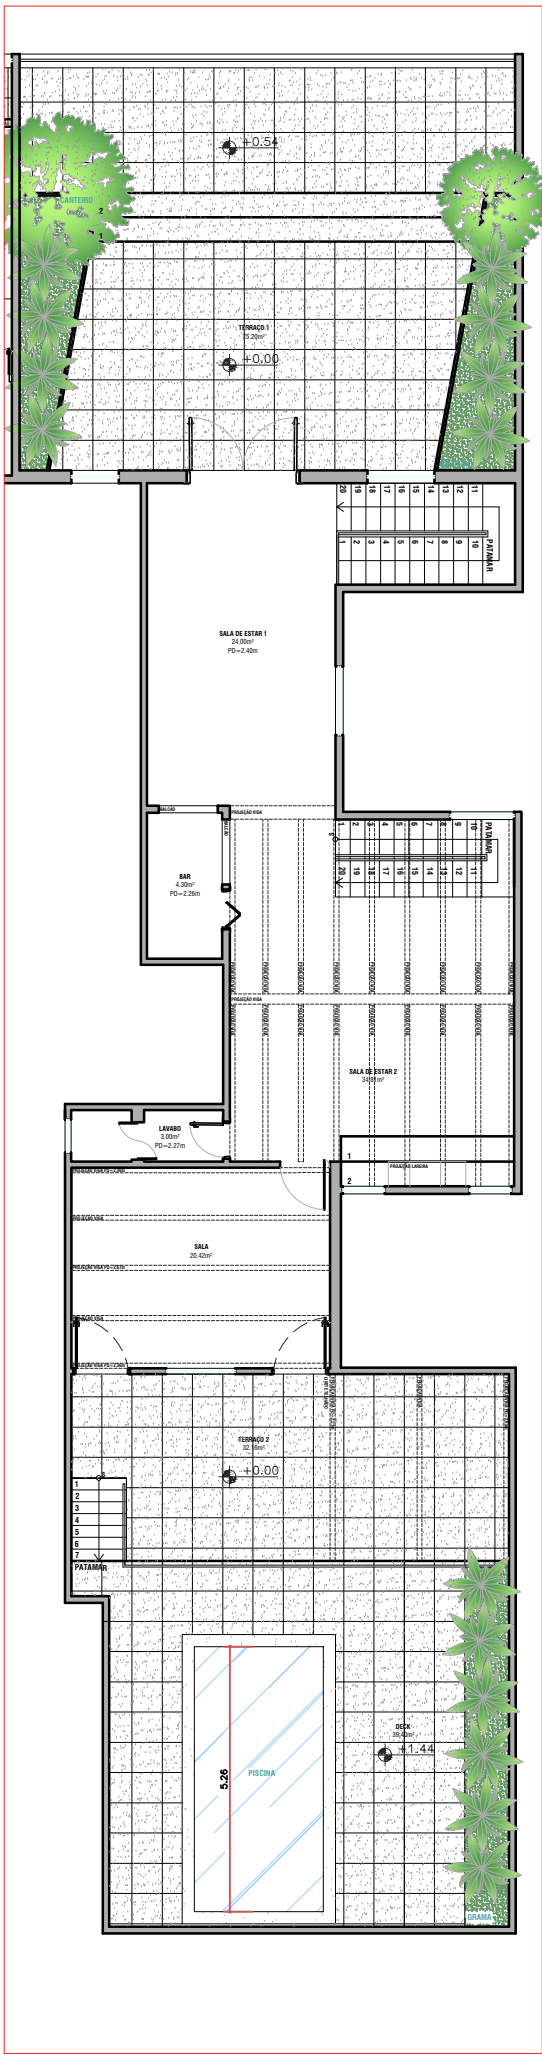

2 PLANTA 2 PAVIMENTO
Esc. 1/150

APARTAMENTO 2 - 617 ,34 m²



JEAN DE JUST
DESIGN DE INTERIORES
Rua Djalma Ulrich, 163- Sala 301- Copacabana
CEP 22071-020 Rio de Janeiro, RJ
Email : info@jdj-interiores.com.br
Tel : +55 (21) 3586 1617

PROJETO / CLIENTE:
RJ - Cobertura
Av. Vieira Souto, xxx

PLANTA LEVANTAMENTO
APARTAMENTO 02

DATA: FEVEREIRO/2023
IND: R-00
ESCALA: 1/100

PRANCHA
02